
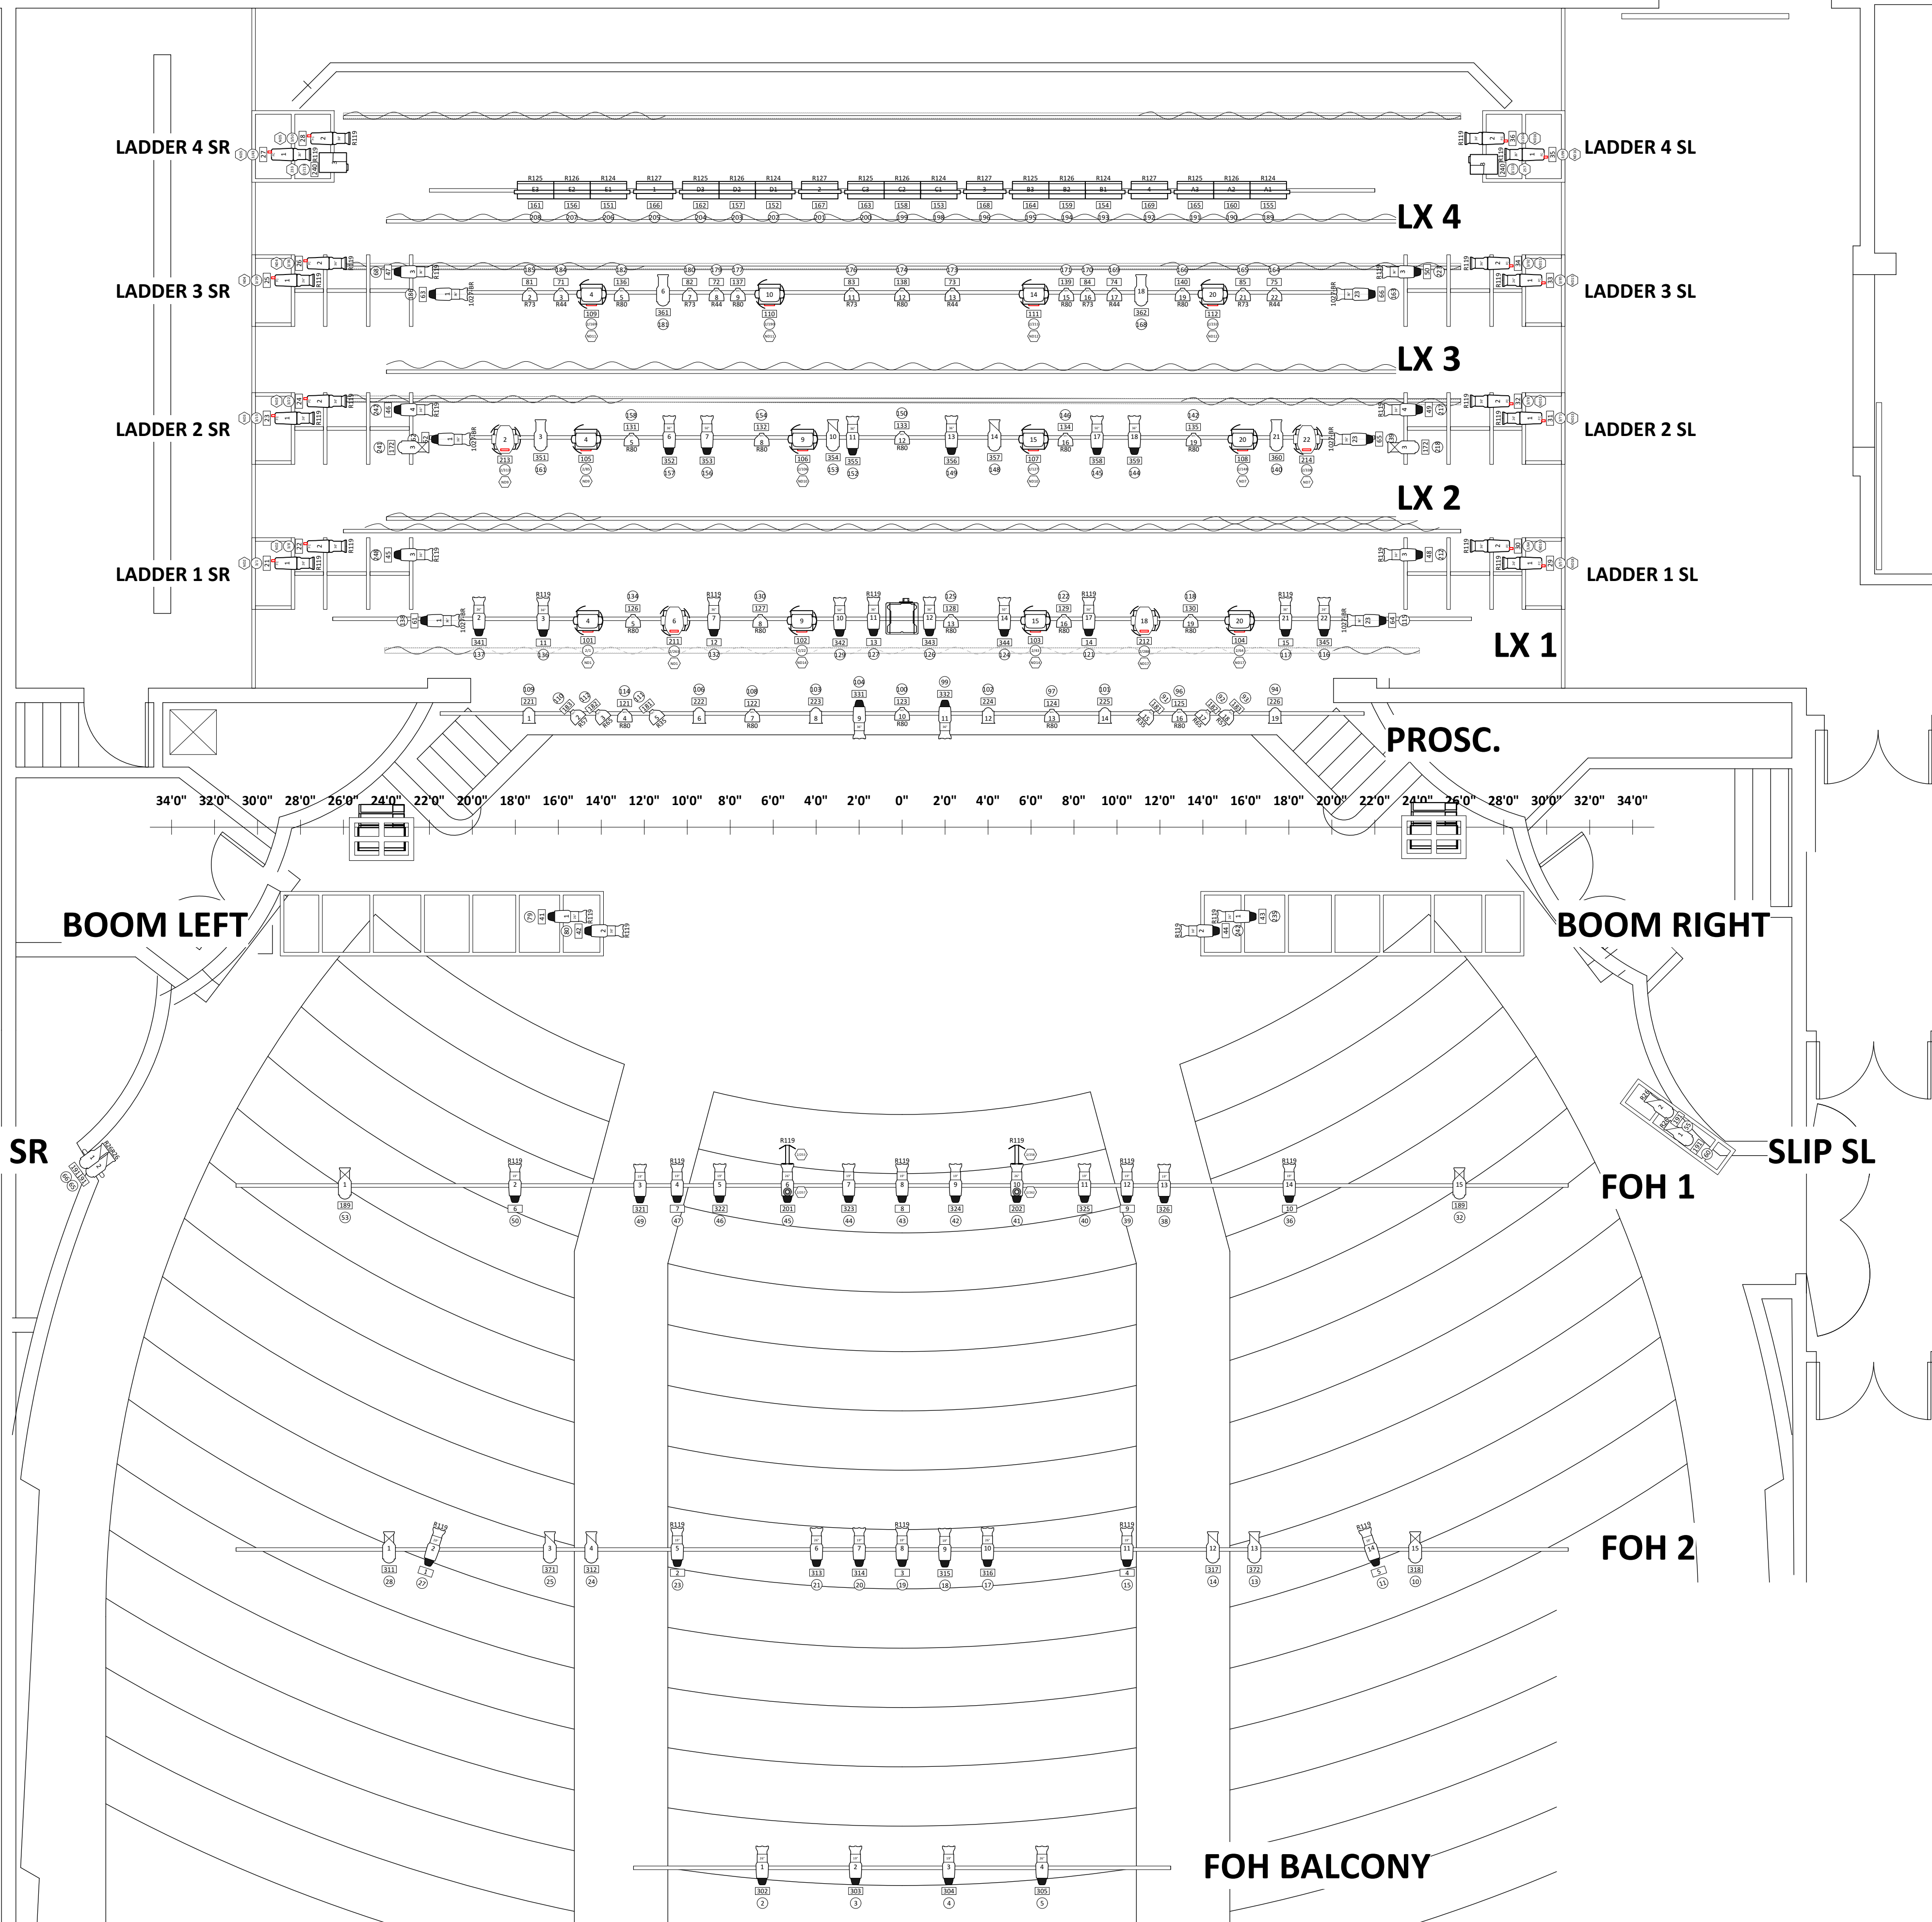
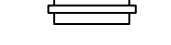


Massey Theatre Lighting Plot
March 2023

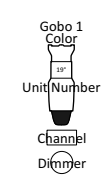

Instrument		Inventory Total	Used	Remaining
Conventional Fixtures				
	Altman 360Q 6x9	13	4	9
	Altman 360Q 6x12	19	10	9
	Altman 360Q 6x16	10	6	4
	Source 4 Bodies (Note: There are more lenses than bodies.)	62	60	2
	19" Lens	23	20	3
	26" Lens	18	10	8
	36" Lens	27	26	1
	50" Lens	7	4	3
	Source 4 PAR (WFL)	40	38	2
	6" Fresnel	12	6	6
	Cyc Single Unit	5	4	1
	Cyc Triple Unit	5	5	0
Lighting Accessories				
	I-Cue 16-Bit	2	2	0
	DMX Iris	2	2	0
Intelligent Fixtures				
	Chauvet Rogue R3 Spot	4	4	0
	Chauvet Rogue R3 Wash	12	12	0
	Chauvet Ovation 910FC 26"	8	8	0
	Chauvet Ovation 910FC 36"	8	8	0
	Ultratec Radiance Hazer	2	2	0
Symbol Legends				
Conventional Fixtures				
				
Lighting Accessories				
 				
Intelligent Fixtures				
 				
Technical Notes				
All changes to lighting plot are subject to approval by the technical department. Due to safety concerns lights can only be hung on the bottom of the boom left and boom right positions. The balcony lighting postions are fixed.				